


1 2 G/Floor 2 Bedroom Flats
1 : 100



2 3 1st Floor 2 Bedroom Flats
1 : 100

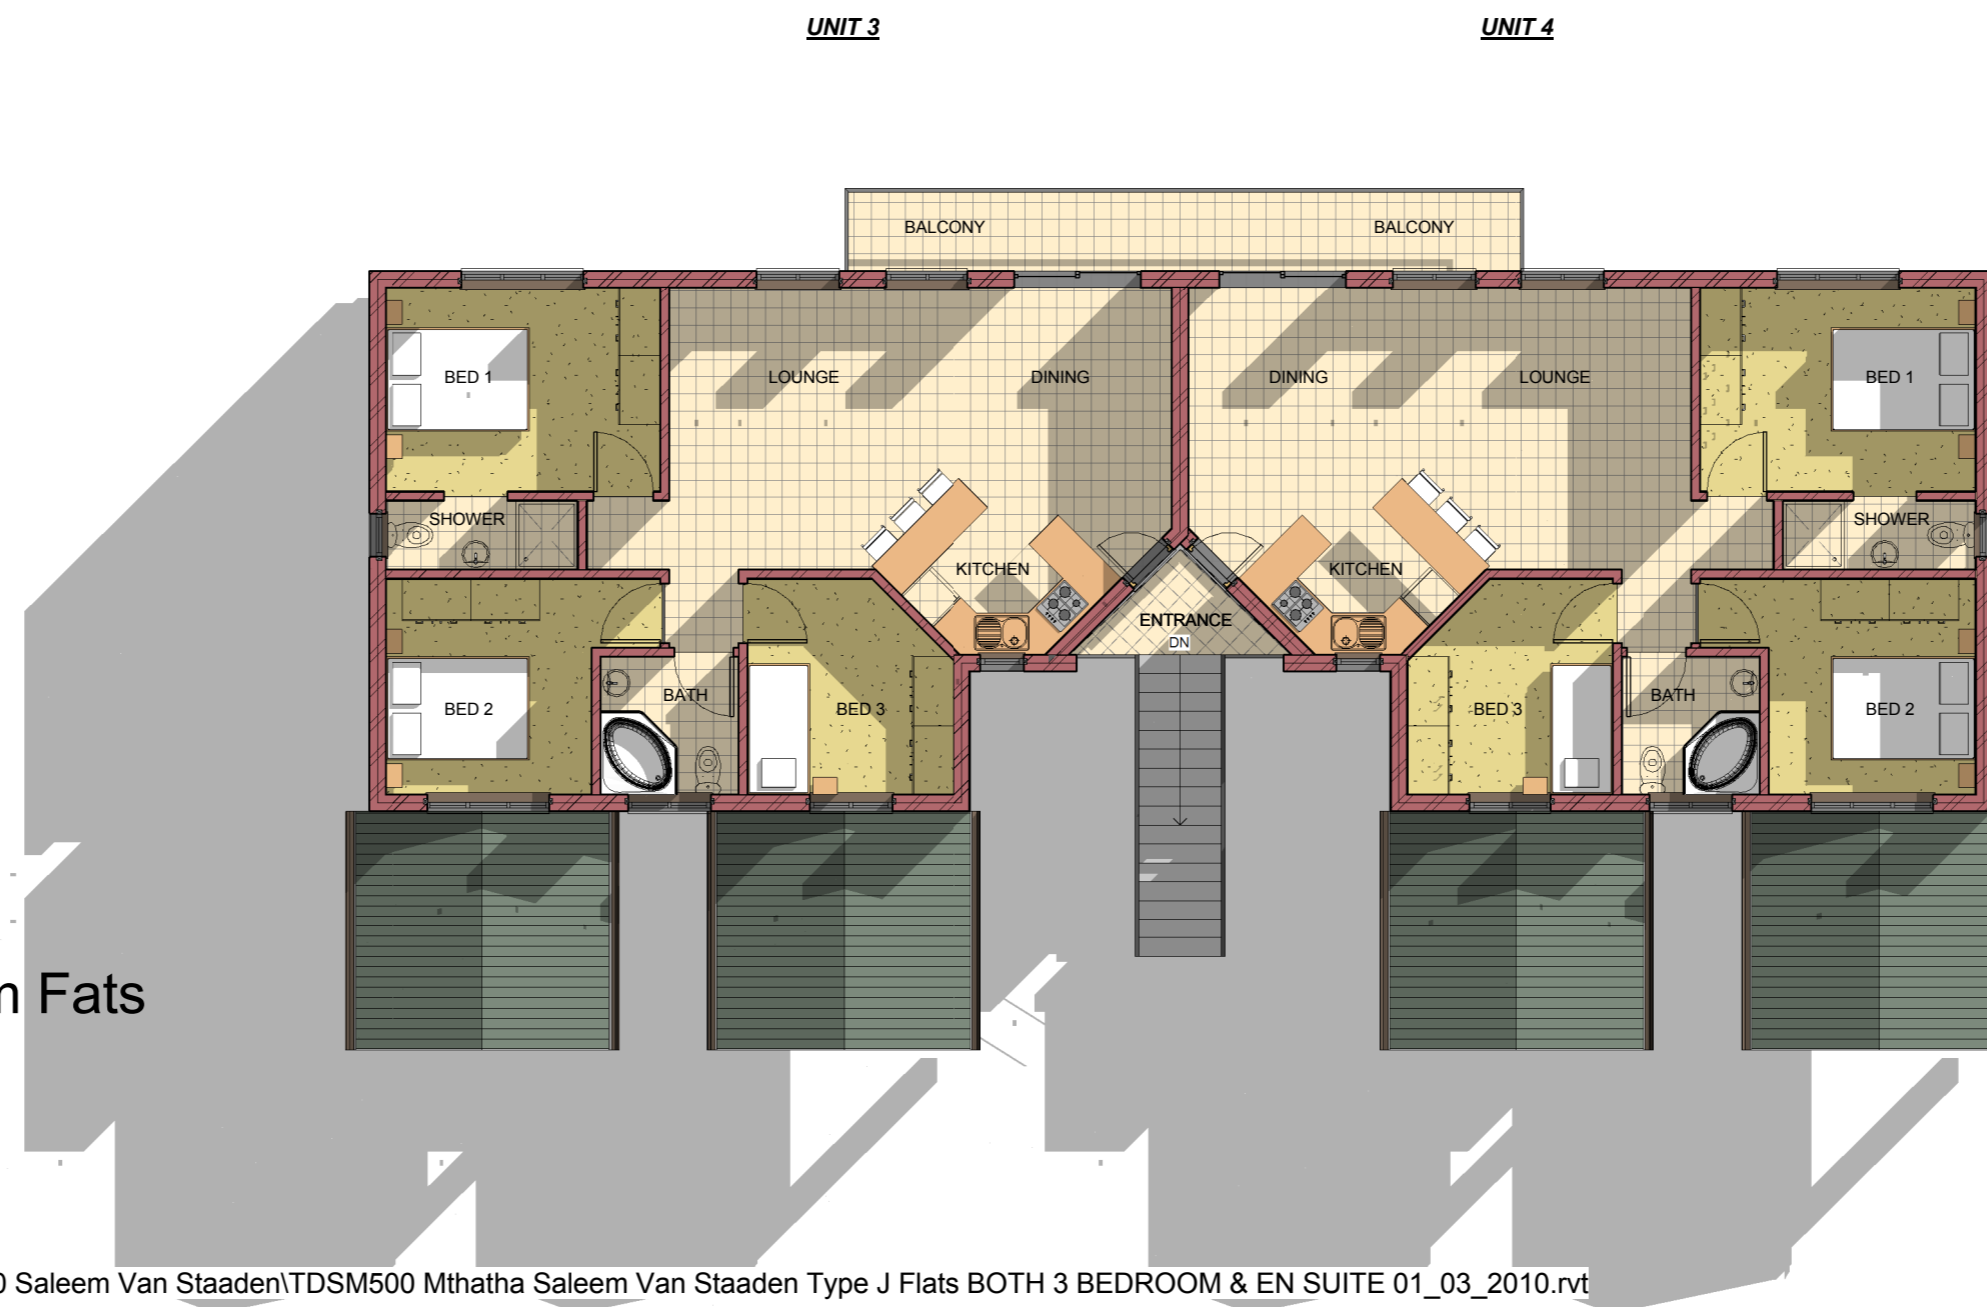

P.O. BOX 2374 BEACON BAY 5205 East London
South Africa TEL: 043 7484514 FAX: 043 7484514
E-Mail - tobbell@telkomsa.net

Nico Veldtman & Associates
Nico Veldtman Architects Reg No. 7156

Notes:
ALL DIMENSIONS AND LEVELS ARE TO BE VERIFIED ON SITE PRIOR TO COMMENCING, SETTING OUT, WORKSHOP DRAWINGS OR CONSTRUCTION.
FIGURED DIMENSIONS ONLY TO BE USED, DRAWINGS ARE NOT TO BE SCALED.
DISCREPANCIES, ERRORS AND OMISSIONS ARE TO BE BROUGHT TO THE ARCHITECTS ATTENTION IMMEDIATELY THEY BECOME EVIDENT.
SHOP DRAWINGS TO BE SUBMITTED FOR APPROVAL PRIOR TO MANUFACTURE OR INSTALLATION.
ALL RIGHTS RESERVED.
NO PART OF THIS WORK MAY BE REPRODUCED, STORED IN A RETRIEVAL SYSTEM, OR TRANSMITTED IN ANY FORM OR BY ANY MEANS, ELECTRONIC, MECHANICAL, PHOTOCOPYING, RECORDING OR OTHERWISE, WITHOUT THE WRITTEN PERMISSION OF THE ORIGINATOR, ARCHITECT, AFRICAN SPIRIT GROUP.

No.	Description	Date

Proposed Development for Megaprop	
Proposed development Mthatha	
Flats Type 'F5' 3 Bedroom Units Floor Plans	
Project number	TDSM500
Date	02/03/2010
Drawn by	John P Tobbell
Checked by	Nico Veldtman
TDSM500-00-F5-1	
Scale	1 : 100